
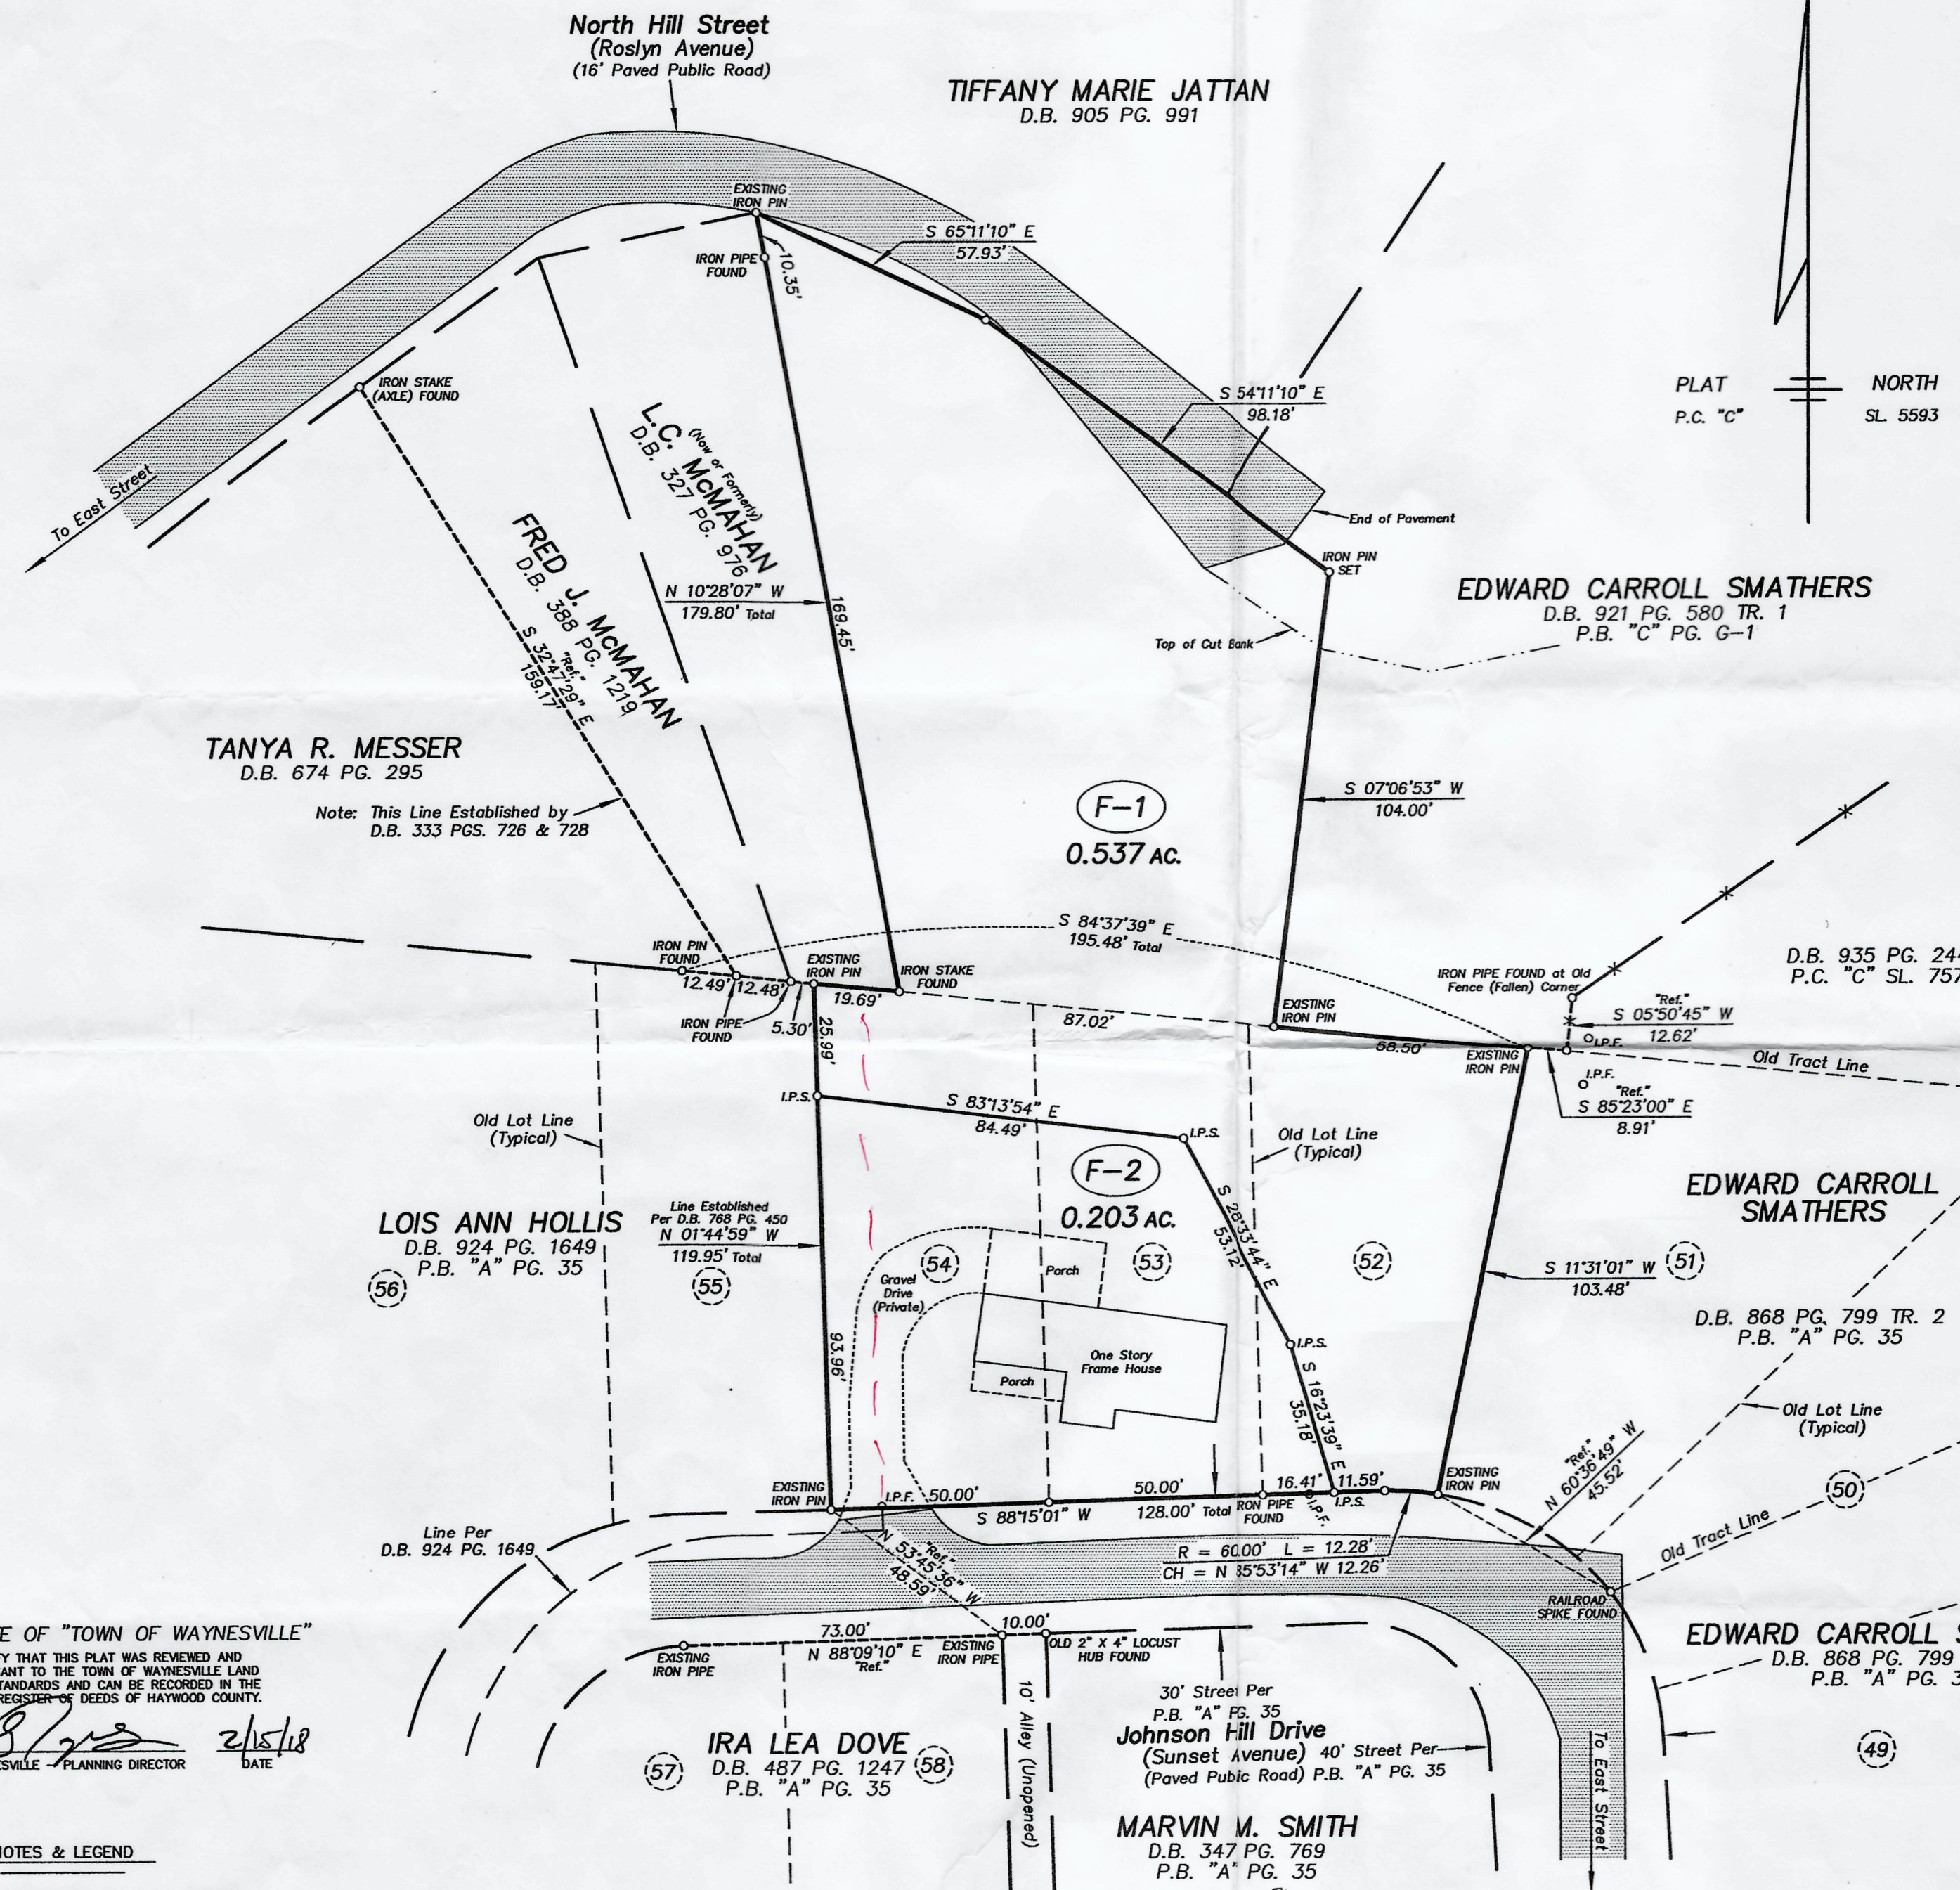


C/7882

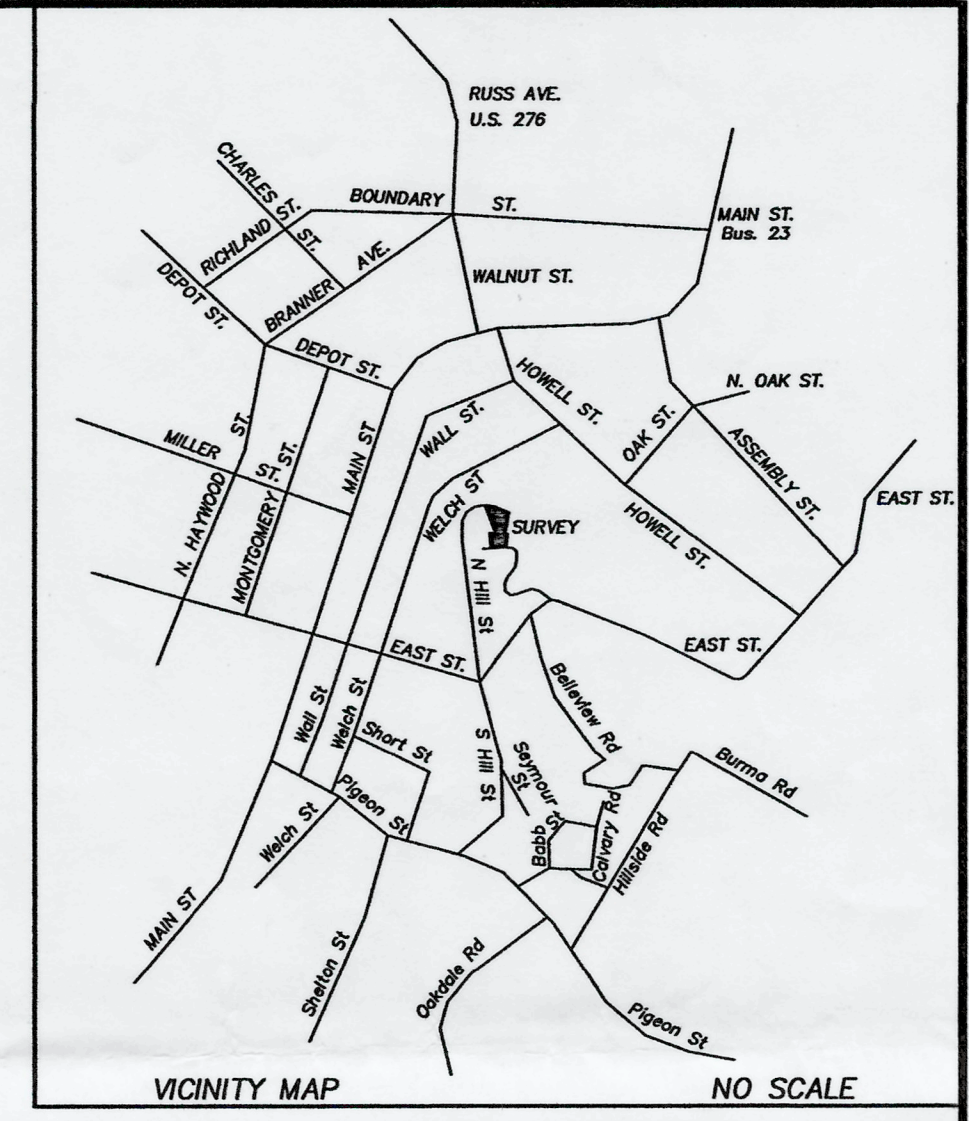


CERTIFICATE OF "TOWN OF WAYNESVILLE"
 I HEREBY CERTIFY THAT THIS PLAT WAS REVIEWED AND IS EXEMPT PURSUANT TO THE TOWN OF WAYNESVILLE LAND DEVELOPMENT STANDARDS AND CAN BE RECORDED IN THE OFFICE OF THE REGISTER OF DEEDS OF HAYWOOD COUNTY.
[Signature] 2/15/18
 TOWN OF WAYNESVILLE - PLANNING DIRECTOR DATE

- NOTES & LEGEND**
- 1.) ALL ROADS ARE PRIVATE, UNLESS OTHERWISE NOTED.
 - 2.) AREA COMPUTED BY D.M.D. METHOD.
 - 3.) TOTAL AREA = 0.740 ACRES.
 - 4.) I.P.S. = IRON PIN SET = 5/8" REBAR WITH I.D. CAP.
 - 5.) EXISTING IRON PIN = 5/8" REBAR WITH I.D. CAP.
 - 6.) FENCE = * * * * *

STATE OF NORTH CAROLINA
 COUNTY OF HAYWOOD
 I, *Stephanie S. Parkin*, REVIEW OFFICER OF HAYWOOD COUNTY, CERTIFY THAT THE MAP OR PLAT TO WHICH THIS CERTIFICATION IS AFFIXED MEETS ALL STATUTORY REQUIREMENTS FOR RECORDING.
Stephanie S. Parkin 2/15/18
 REVIEW OFFICER DATE

I, L. KEVIN ENSLEY, CERTIFY THAT THIS PLAT WAS DRAWN UNDER MY SUPERVISION FROM AN ACTUAL SURVEY MADE UNDER MY SUPERVISION (DEED DESCRIPTION RECORDED IN BOOK 302, PAGE 1918, ETC.) (OTHER); THAT THE BOUNDARIES NOT SURVEYED ARE CLEARLY INDICATED AS DRAWN FROM INFORMATION FOUND IN BOOK SEE, PAGE PLAT; THAT THE RATIO OF PRECISION AS CALCULATED IS 1:10,000; THAT THIS PLAT WAS PREPARED IN ACCORDANCE WITH G.S. 47-30 AS AMENDED; THAT THE SURVEY IS OF ANOTHER CATEGORY, SUCH AS THE RECOMBINATION OF EXISTING PARCELS, A COURT-ORDERED SURVEY, OR OTHER EXEMPTION OR EXCEPTION TO THE DEFINITION OF SUBDIVISION. WITNESS MY ORIGINAL SIGNATURE, LICENSE NUMBER AND SEAL THIS 8th DAY OF FEBRUARY, A.D., 2018.
L. Kevin Ensley
 Professional Land Surveyor L-2905

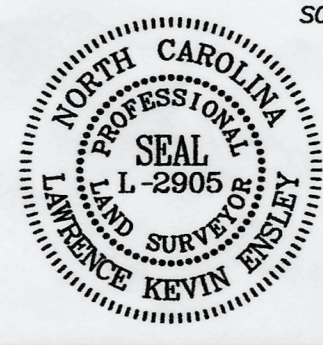

2018001181
 HAYWOOD CO, NC FEE \$21.00
 PRESENTED & RECORDED:
 02-12-2018 04:09:31 PM
 SHERRI C. ROGERS
 REGISTER OF DEEDS
 BY TARA E. REINHOLD
 DEPUTY

BK: MAP CABG
PG: 7882-7882

SURVEY FOR
KAZANDRA LEIGH FLESCH
 KAZANDRA LEIGH FLESCH - OWNER
 WAYNESVILLE TWP. HAYWOOD CO., N.C.

REFERENCES : D.B. 902 PG. 1916
 D.B. 768 PG. 450
 P.C. "C" SL. 5593
 P.B. "A" PG. 35

SCALE : 1" = 30'
 DATE : FEBRUARY 8, 2018

L. KEVIN ENSLEY, P.L.S.
 428 DELLWOOD ROAD
 WAYNESVILLE, N.C. 28786
 (828) 458-6395

A-017-18

SVC/FEB-2018/FLESCH

C/7882